


ALL DIMENSIONS IN MILLIMETRES

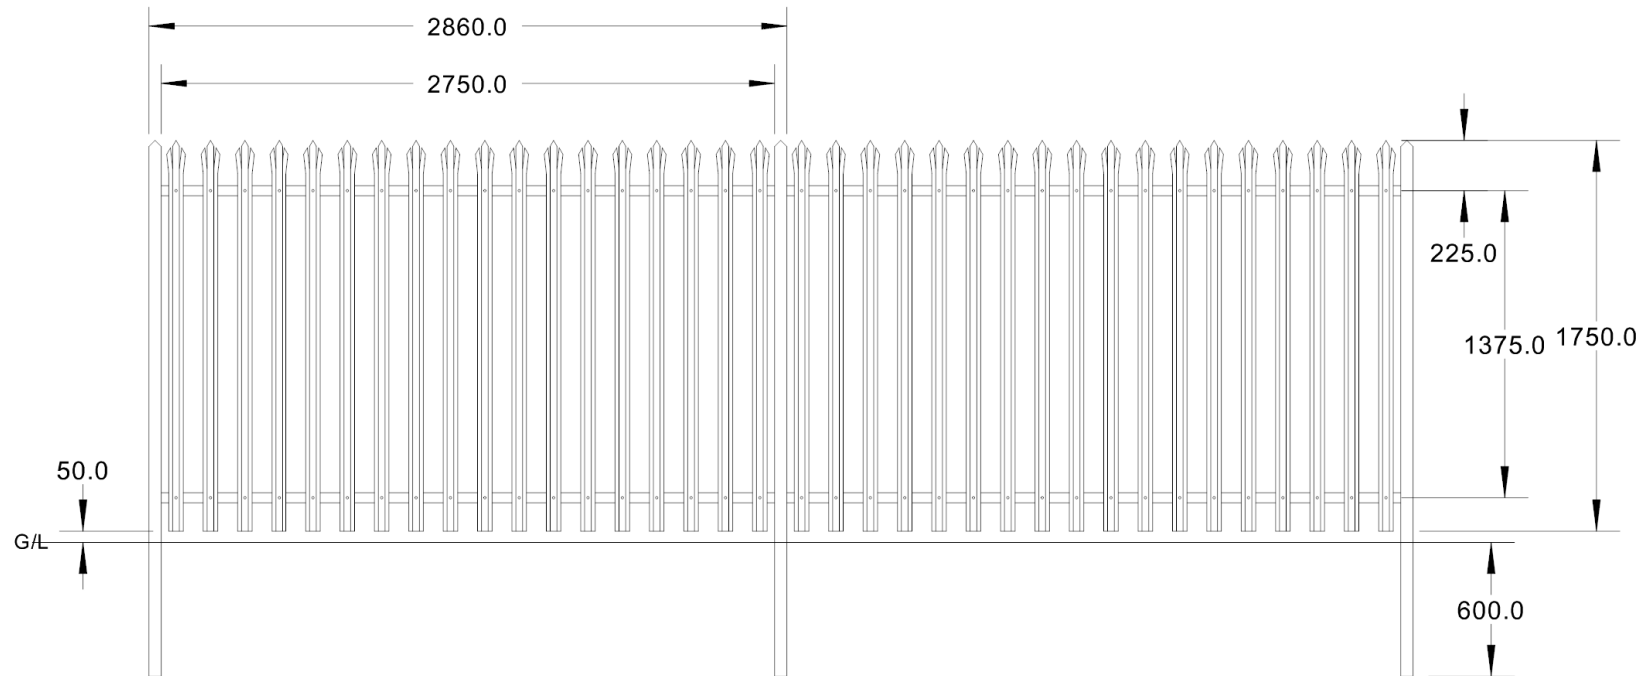

Pillars constructed from 100x55 RSJ
Horizontal rails 45x45x6

DRG No.				TITLE 1.8 m High palisade fence example		CUSTOMER	FILE
				McARTHUR	FINISH	DRN BY Darren	DRG No.
REV	DESCRIPTION	BY	DATE	198-202 Broomhill Road, Brislington Trading Estate Bristol, BS4 5SF : (01179) 773311		DATE 1/5/07	REV