


ALL DIMENSIONS IN MILLIMETRES

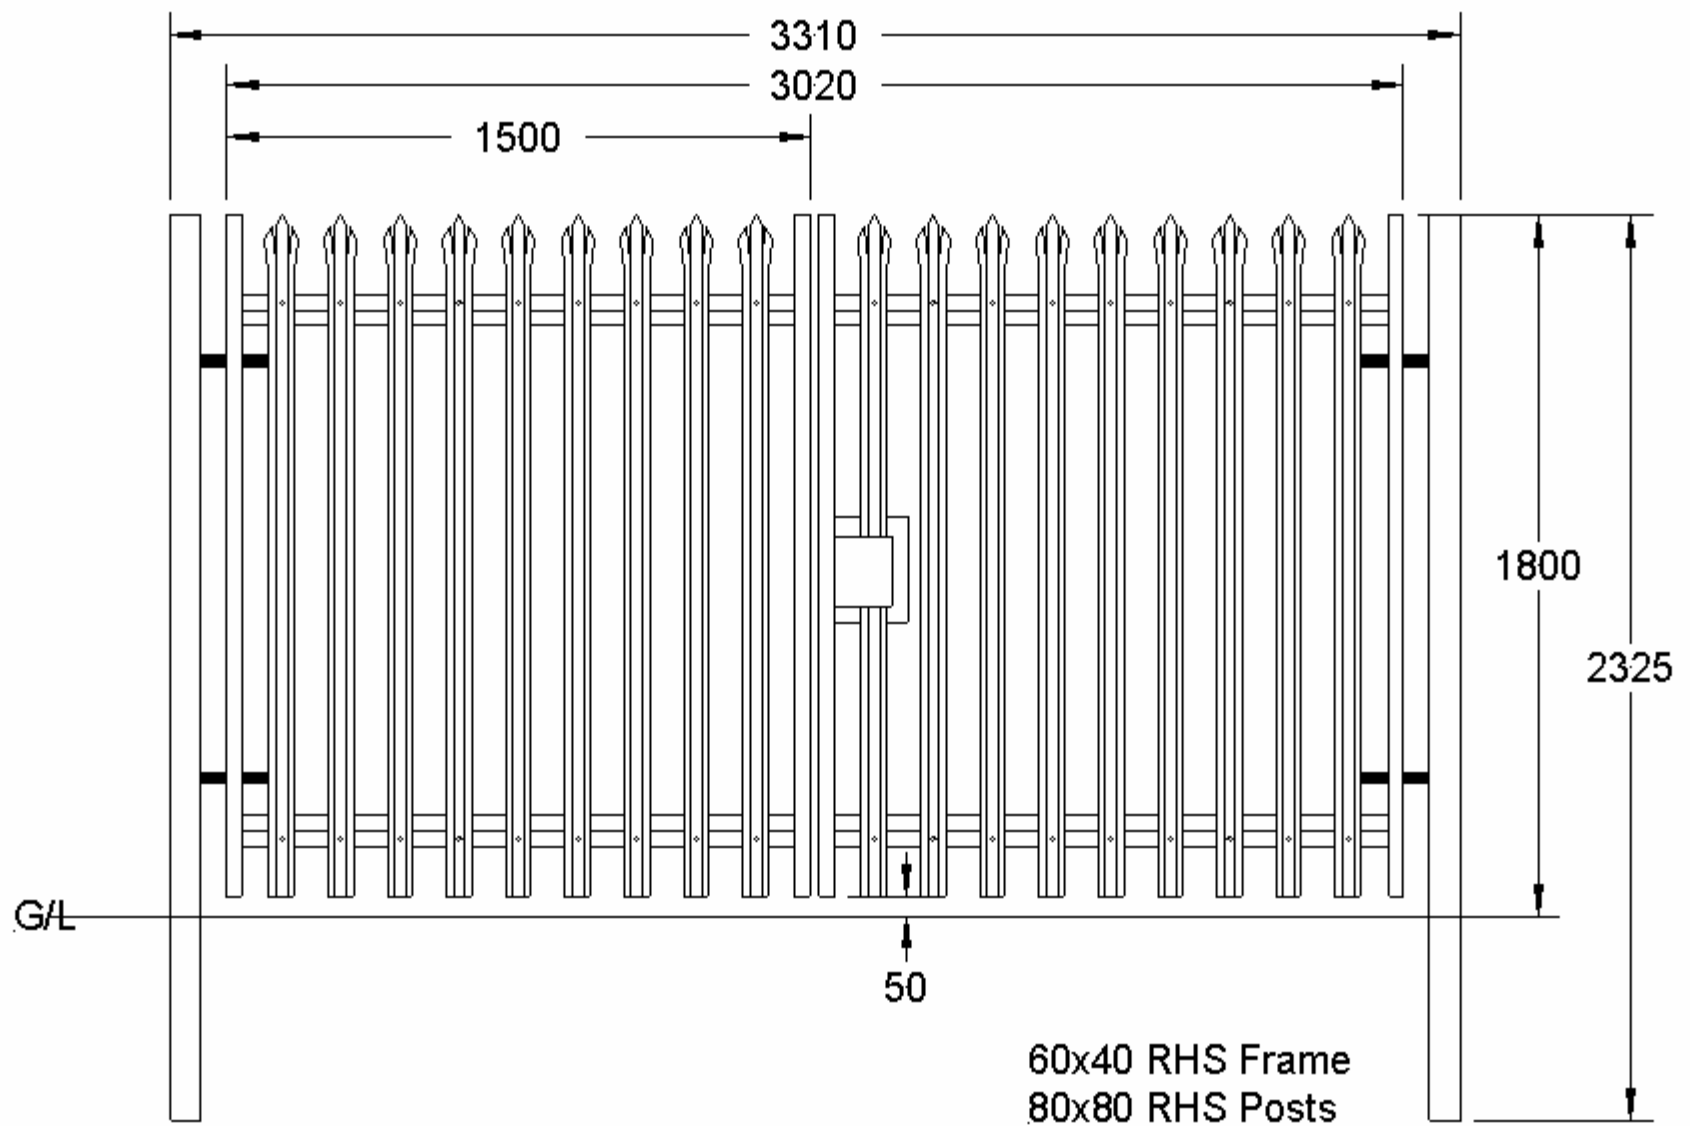

REV		DESCRIPTION	BY	DATE	TITLE	1.8m High x 3.0m Wide Double Leaf Palisade gate	CUSTOMER	FILE
					McARTHUR	DRN BY	Darren	DRG No
					198-202 Broomhill Road, Brislington Trading Estate Bristol, BS4 5SF. (01179) 773311	DATE	10/7/08	REV