


ALL DIMENSIONS IN MILLIMETRES

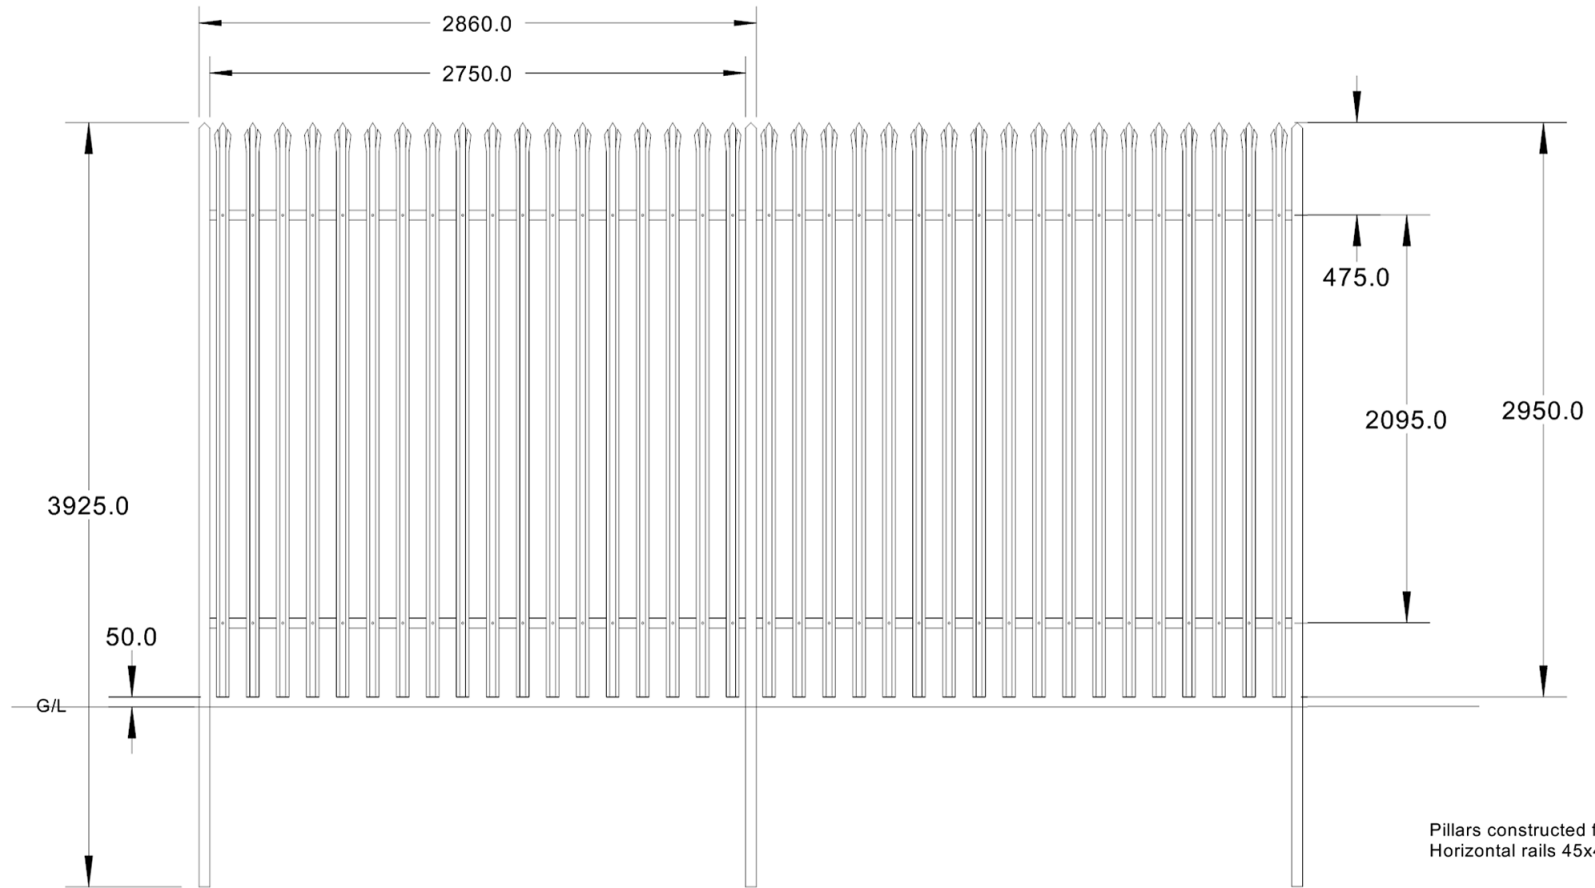

Pillars constructed from 100x55 RSJ
Horizontal rails 45x45x6

| | | | | | | | | | |
|---------|-------------|----|------|---|-----------------------------------|----------|---------------|---------|-----|
| DRG No. | | | | TITLE | 3.0 m high palisade fence example | CUSTOMER | | FILE | |
| | | | | | McARTHUR | FINISH | | | |
| REV | DESCRIPTION | BY | DATE | 198-202 Broomhill Road, Brislington Trading Estate Bristol, BS4 5SF : (01179) 773311 | | DRN BY | Darren | DRG No. | |
| | | | | | | DATE | 1/5/07 | | REV |